



OSOVLJA DOBOŠA MALIH TRAKA SEPARACIJA
 URADITI 10 kom. OSOVLJA RML "ŠTAVAG"

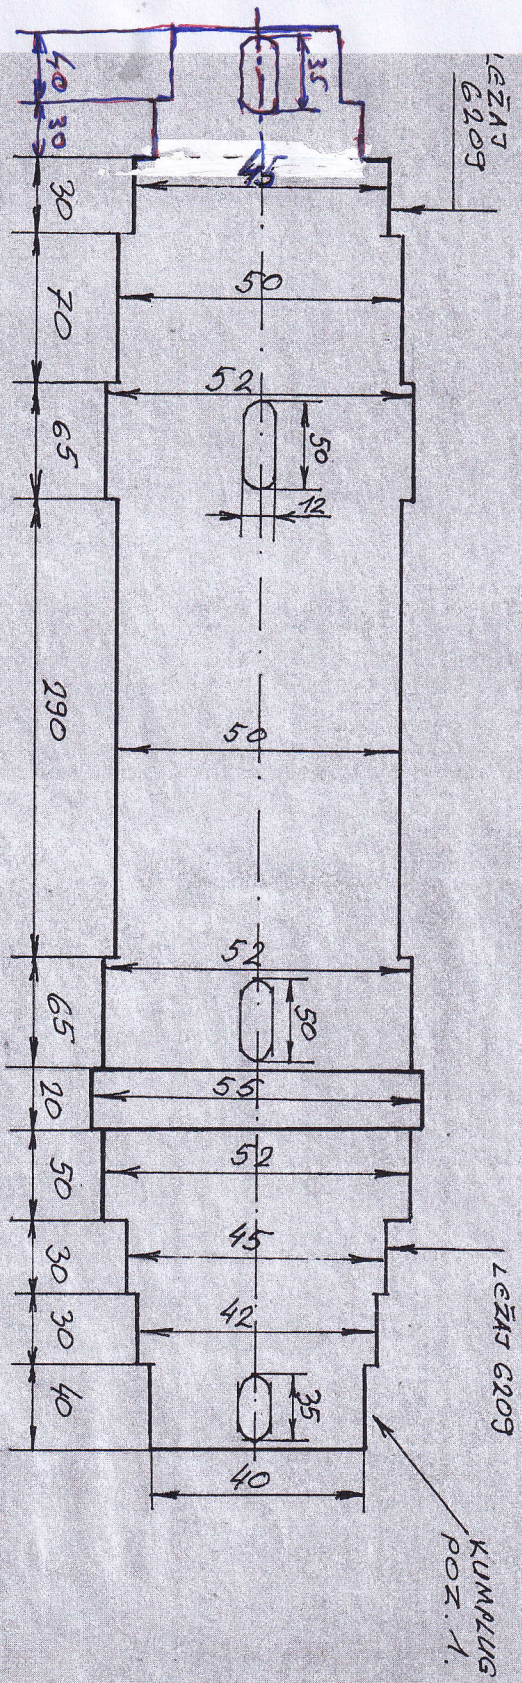

6. OTVORA BUŠITI
 ZA M 12

4 kom.
 KUMPLUGA POZ. 1.

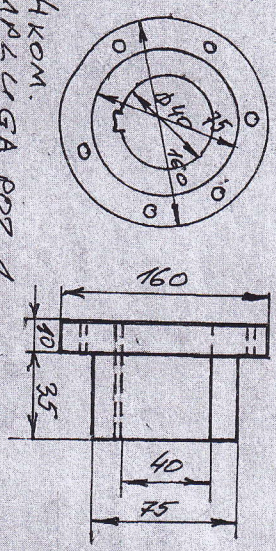

KLIN (KATLA)
 10x12x50 = 2kom
 10x12x35 = 1kom

URADITI:
 79